


FIXED **MDF** DOOR FRAME

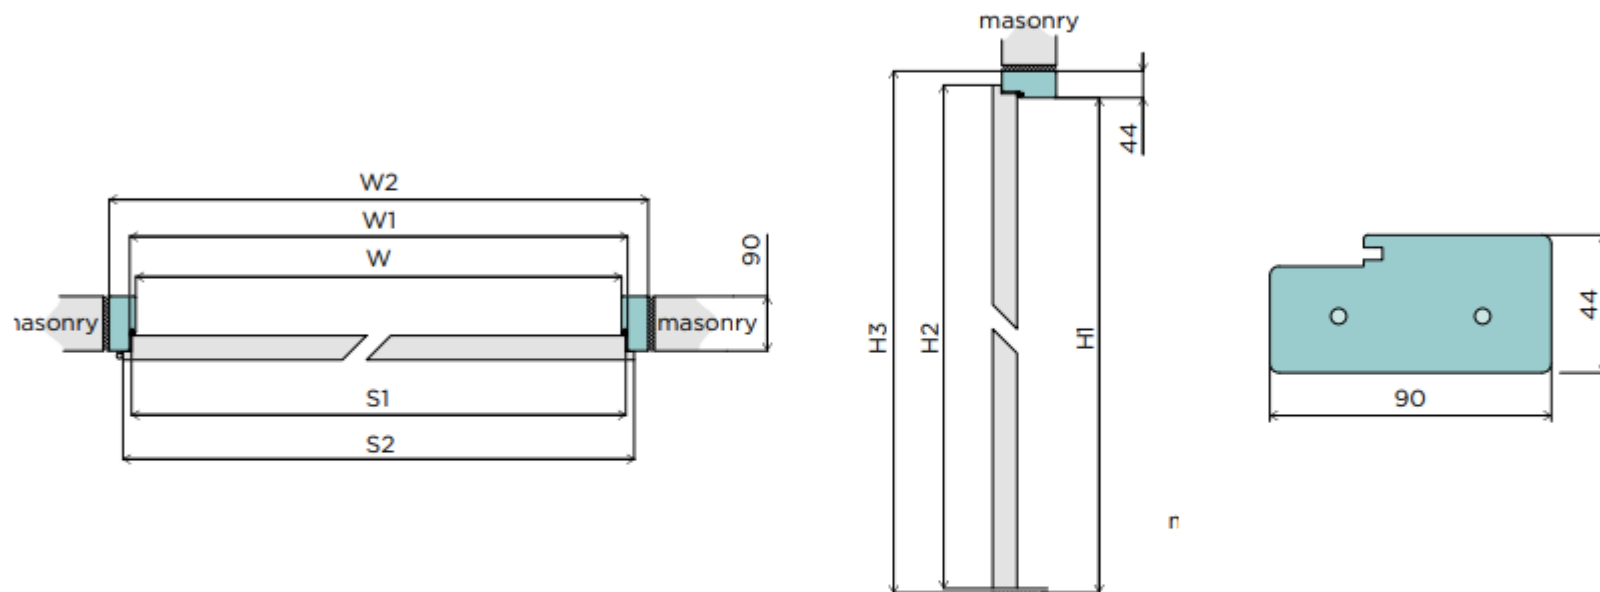

Width	W	W1	W2	S1	S2	H1	H2	H3	W0	H0
"60"	605	626	693	618	644	2019	2030	2063	710	2075
"70"	705	726	793	718	744				810	
"80"	805	826	893	818	844				910	
"90"	905	926	993	918	944				1010	
"100"	1005	1026	1093	1018	1044				1110	
"110"	1105	1126	1193	1118	1144				1210	

Each additional width increases the dimensions of the door leaf and frame by 100 mm and is subject to a surcharge for a double-door frame.