


FIXED TIMBER DOOR FRAME 44

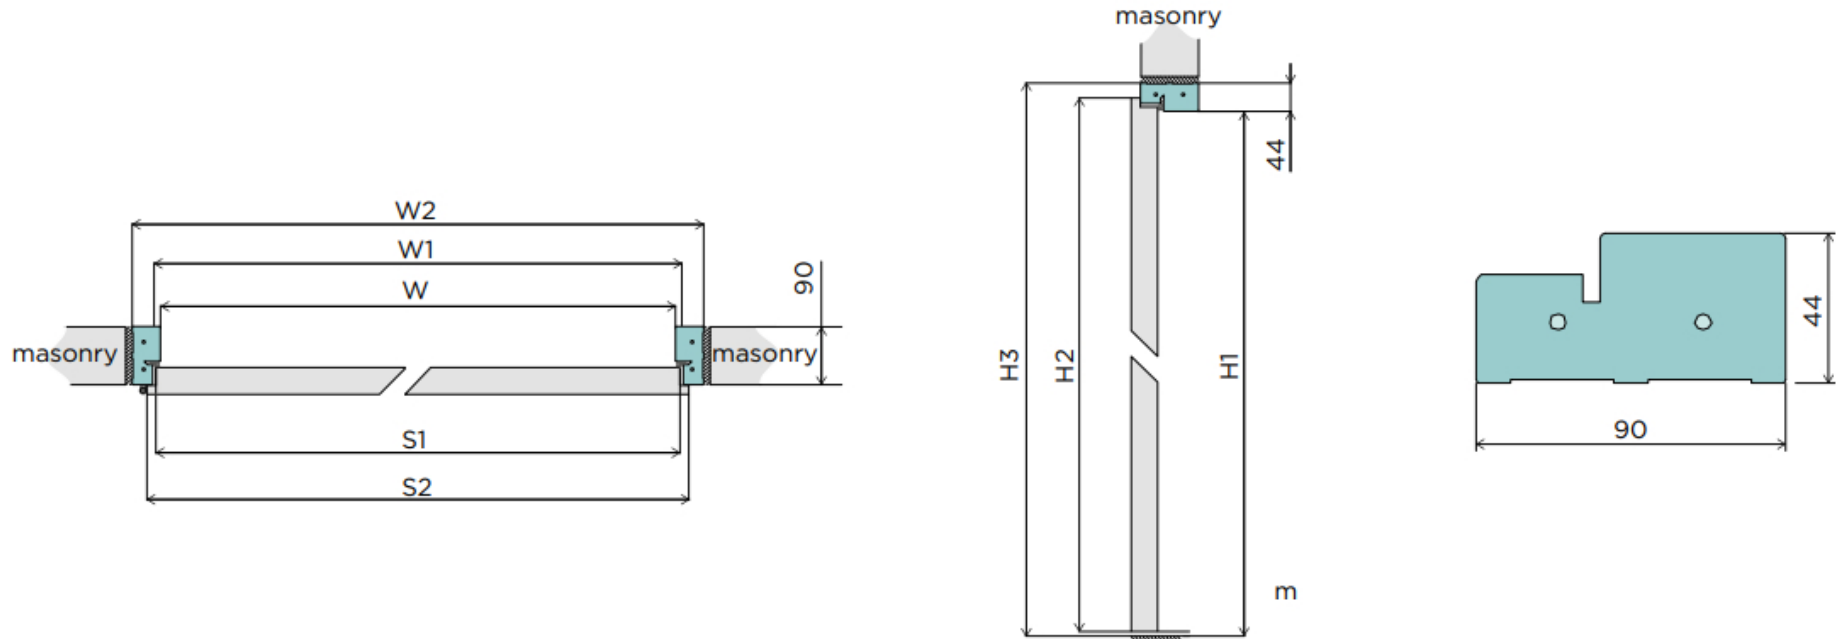

Width	W	W1	W2	S1	S2	H1	H2	H3	W0	H0
"60"	602	626	690	618	644	2017	2030	2061	710	2075
"70"	702	726	790	718	744				810	
"80"	802	826	890	818	844				910	
"90"	902	926	990	918	944				1010	
"100"	1002	1026	1090	1018	1044				1110	
"110"	1102	1126	1190	1118	1144				1210	

Each additional width increases the dimensions of the door leaf and frame by 100 mm and is subject to a surcharge for a double-door frame.